



DATE: JANUARY 2008	STANDARD DETAIL PARKING LOT DEFINITIONS	CITY OF LANCASTER LANCASTER COUNTY, S.C.	
DRAWN BY: WKD		FILE NO.	SITE-1
SCALE: NONE			

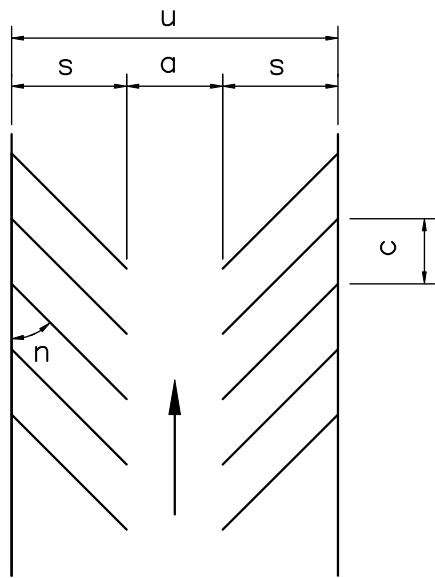

SINGLE UNIT

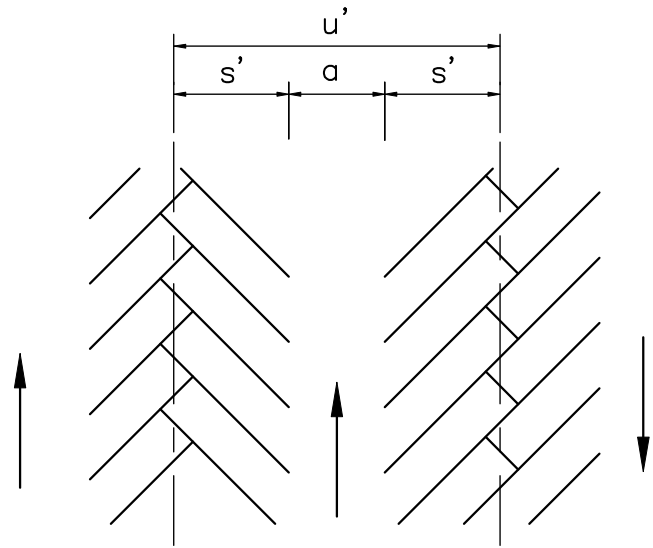

OVERLAPPING UNITS

n	s	a	c	u	s'
90°	20'-0"	24'-0"	9'-0"	64'-0"	20'-0"
60°	21'-10"	18'-0"	10'-5"	61'-8"	19'-7"
45°	20'-6"	13'-0"	12'-10"	54'-0"	17'-3 1/2"

n	u'
90°	64'-0"
60°	57'-2"
45°	47'-7"

DATE: JANUARY 2008

DRAWN BY: WKD

SCALE: NONE


STANDARD DETAIL

PARKING LAYOUT DIMENSIONS

CITY OF LANCASTER
LANCASTER COUNTY, S.C.

FILE NO.

SITE-2

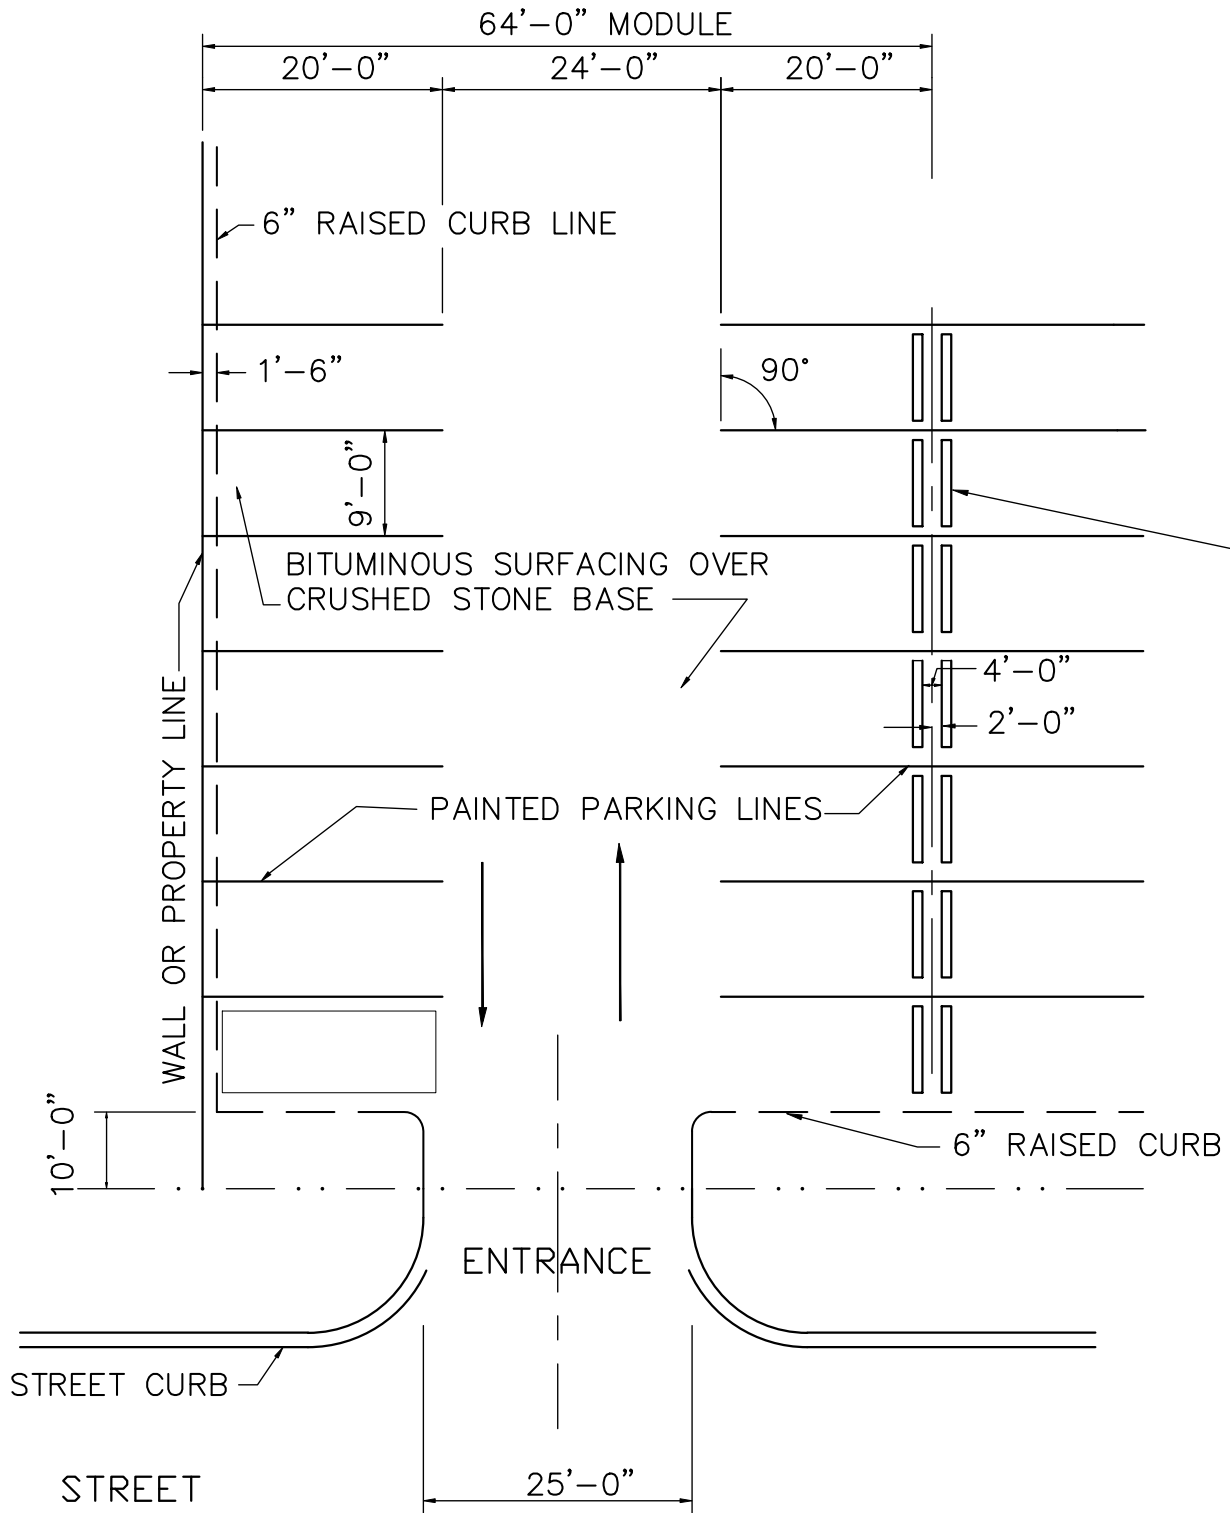


6" HIGH PARKING BARRIER WHEN REQUIRED BY CITY ENGINEER

NOTE: ALLOW 4'-0" FOR REAR OVERHANG

DATE: JANUARY 2008	STANDARD DETAIL	CITY OF LANCASTER LANCASTER COUNTY, S.C.	
DRAWN BY: WKD			
SCALE: NONE		PARKING PLAN 90° PARKING	

NOTE: ALLOW 3'-9"
FOR REAR OVERHANG


NOTE:
24' WIDE AISLES
REQUIRED FOR
2-WAY TRAFFIC

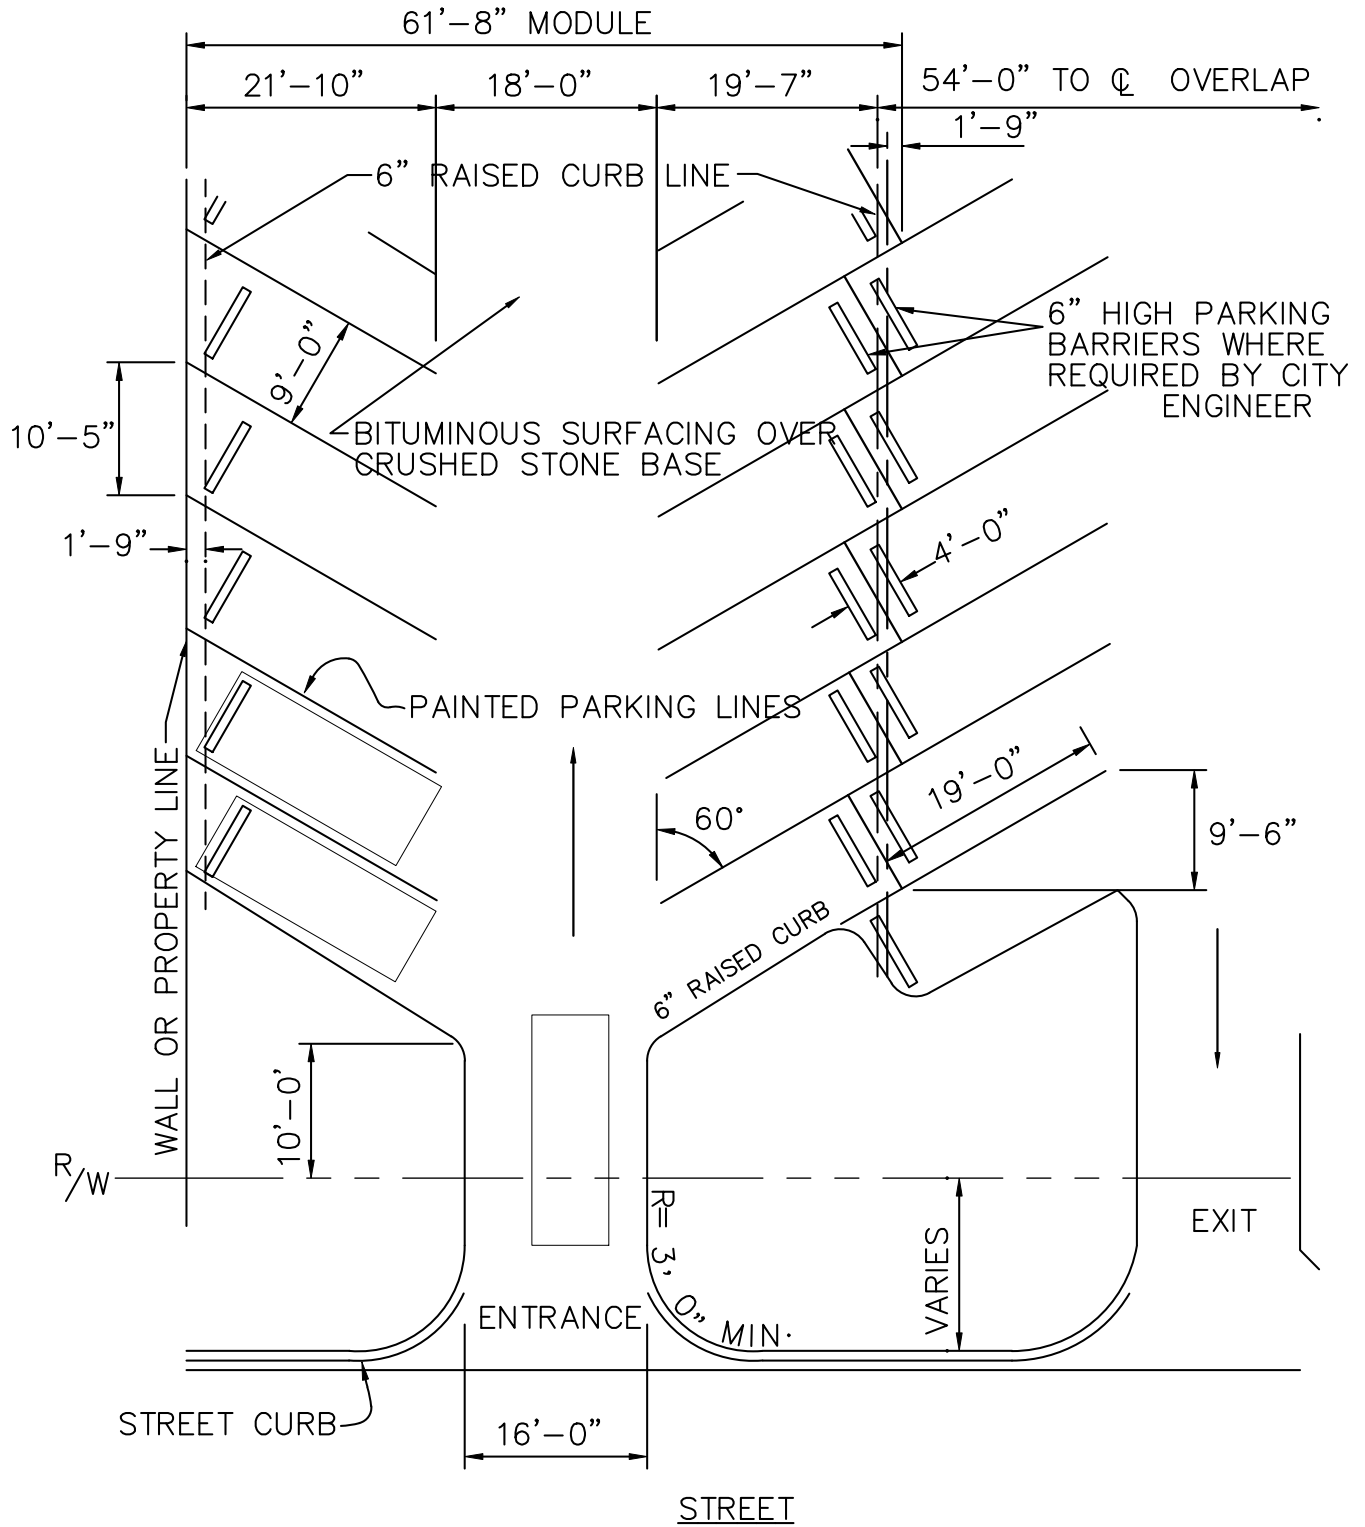


DATE: JANUARY 2008	STANDARD DETAIL	CITY OF LANCASTER LANCASTER COUNTY, S.C.
DRAWN BY: WKD		
SCALE: NONE	PARKING PLAN - 60° PARKING ONE-WAY MOVEMENT	FILE NO. SITE-4

NOTE:
ALLOW 3'-3" FOR
REAR OVERHANG

NOTE:
24' WIDE AISLES
REQUIRED FOR
TWO-WAY TRAFFIC

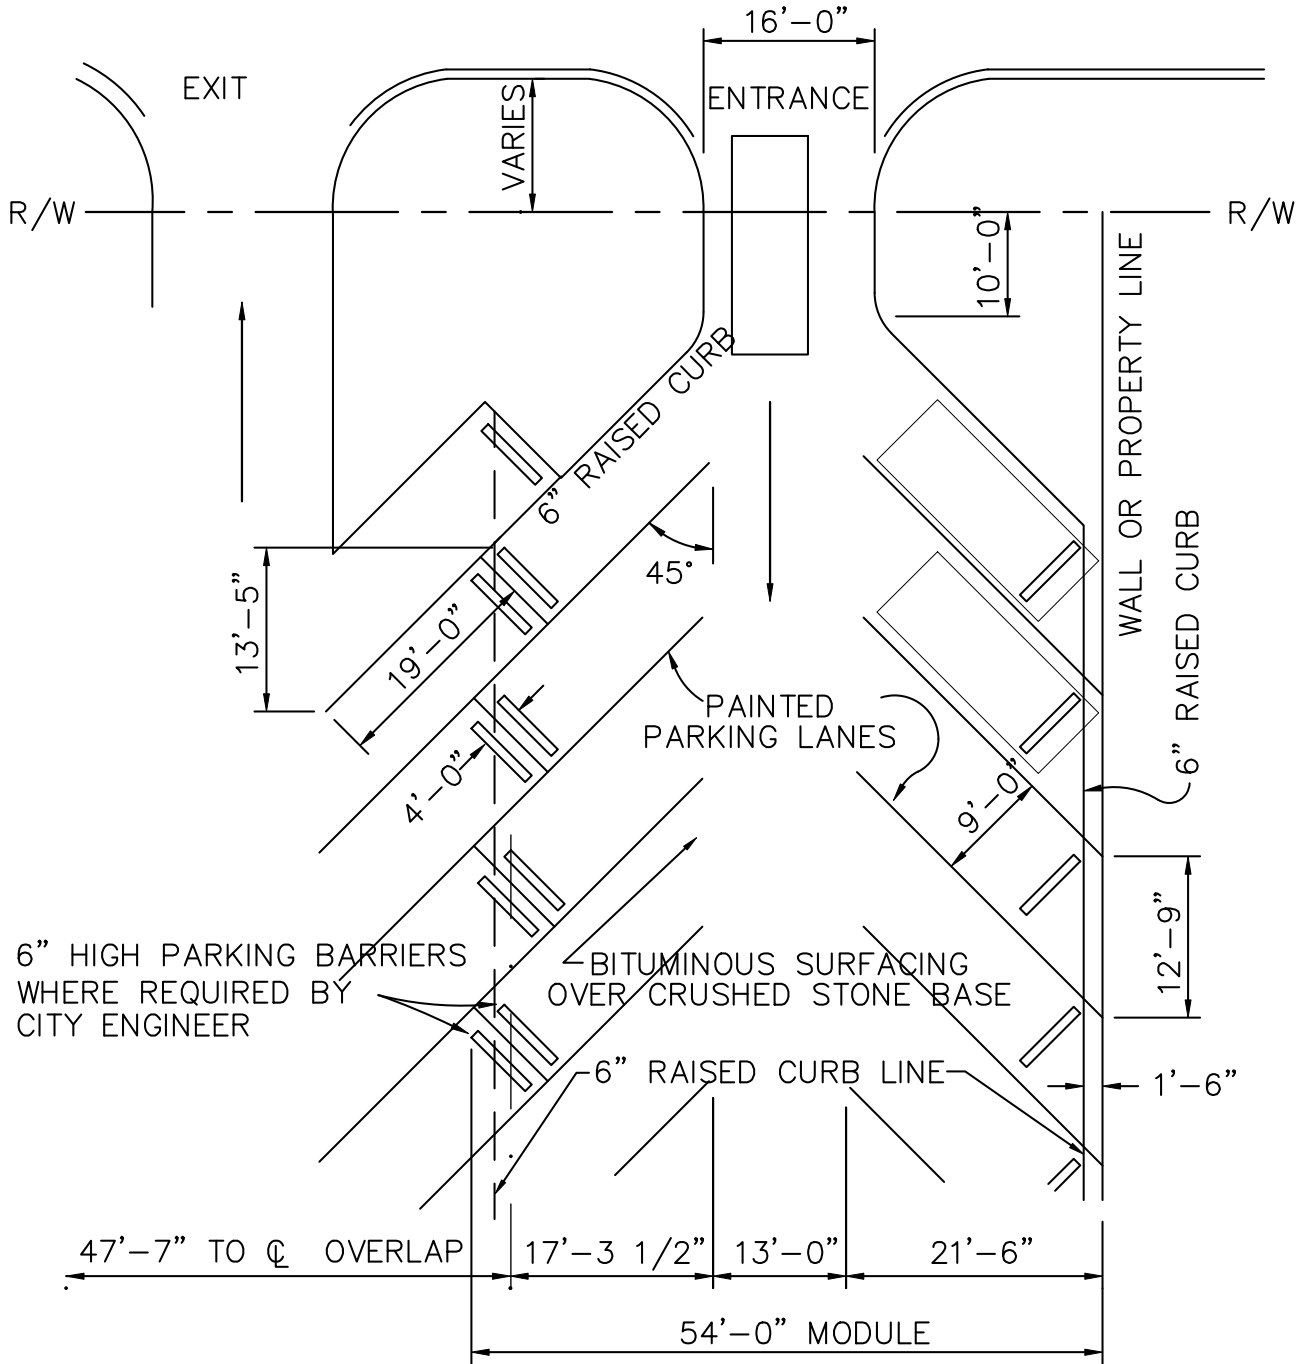


DATE: JANUARY 2008	STANDARD DETAIL	CITY OF LANCASTER LANCASTER COUNTY, S.C.
DRAWN BY: WKD		
SCALE: NONE	PARKING PLAN - 45° ANGLE ONE-WAY MOVEMENT	FILE NO. SITE-5

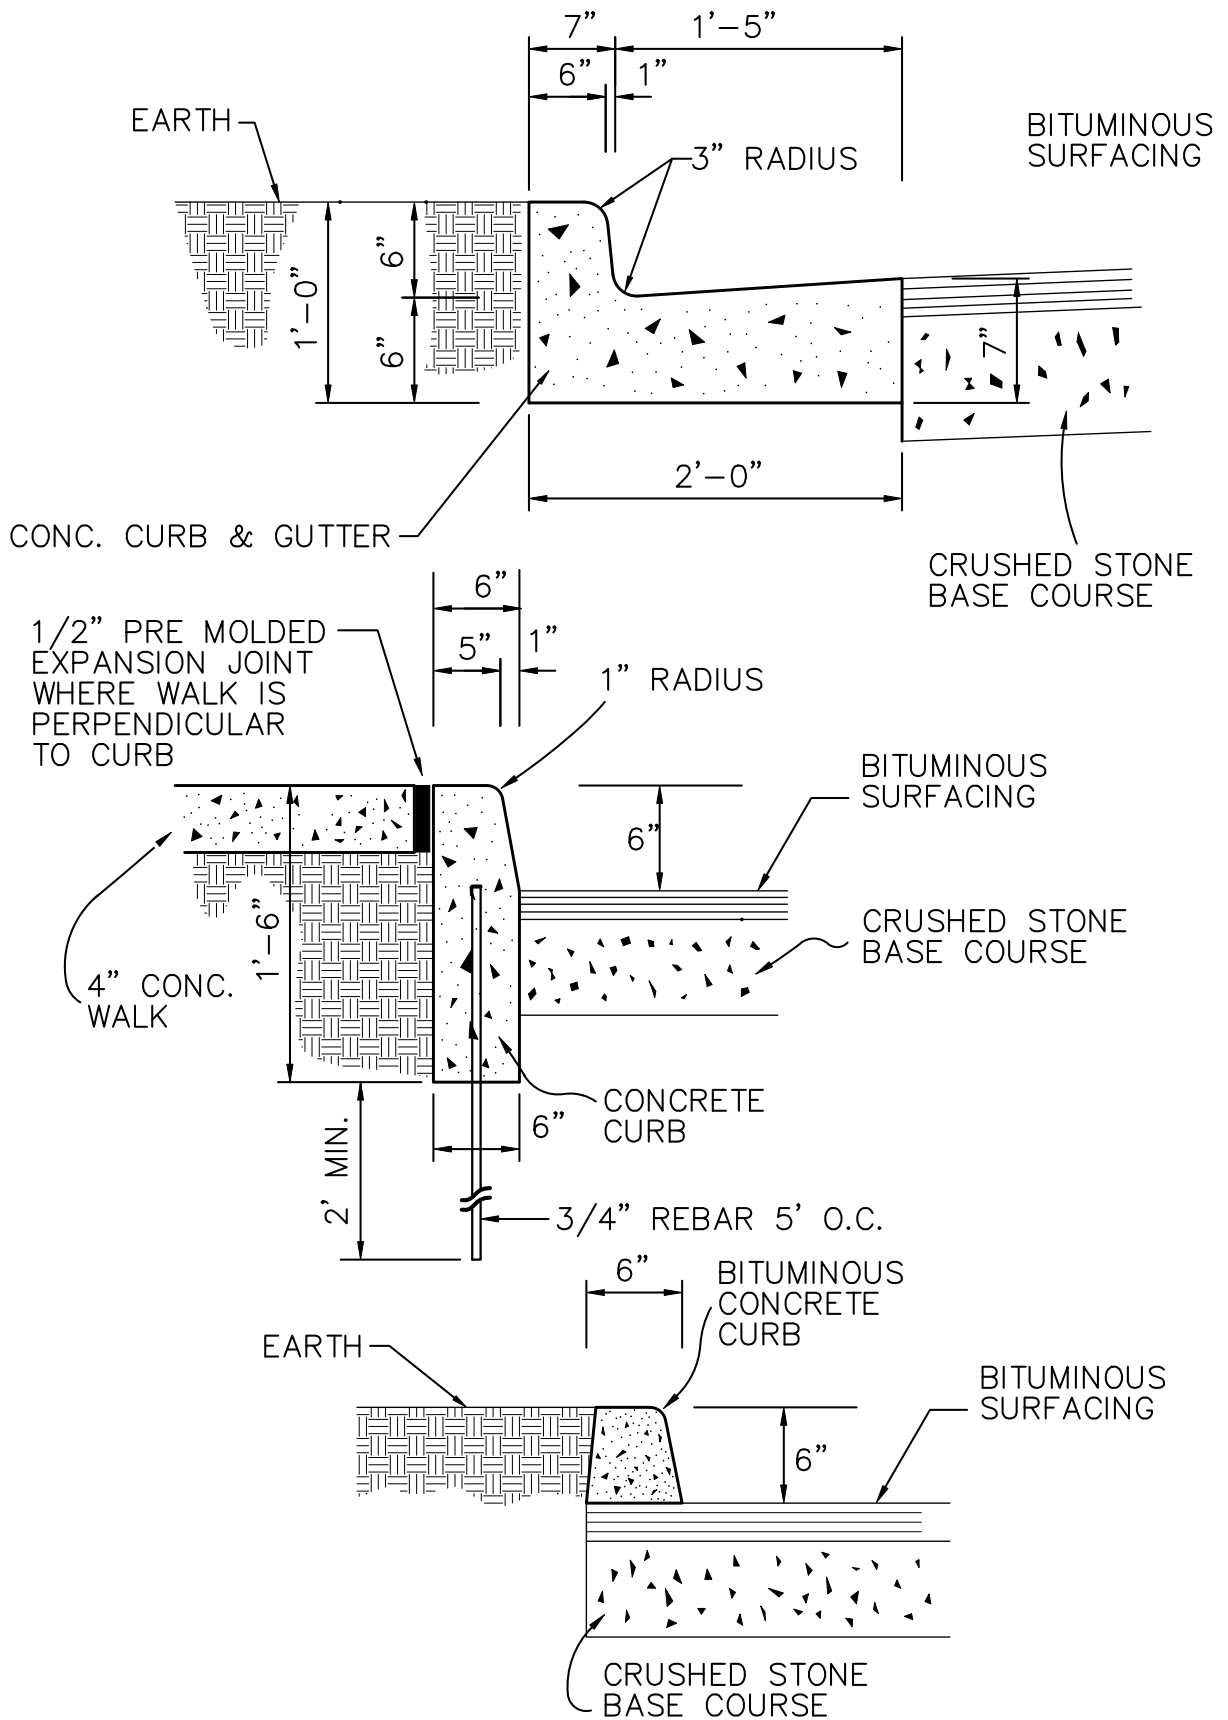

DATE: JANUARY 2008	STANDARD DETAIL	CITY OF LANCASTER LANCASTER COUNTY, S.C.
DRAWN BY: WKD		
SCALE: NONE	TYPICAL CURB SECTIONS FOR PARKING LOT DETAILS	FILE NO. SITE-6

NOTE:

WOOD AND METAL POSTS SHALL NOT BE USED AS MEDIAN BARRIERS OR WHEEL STOPS.

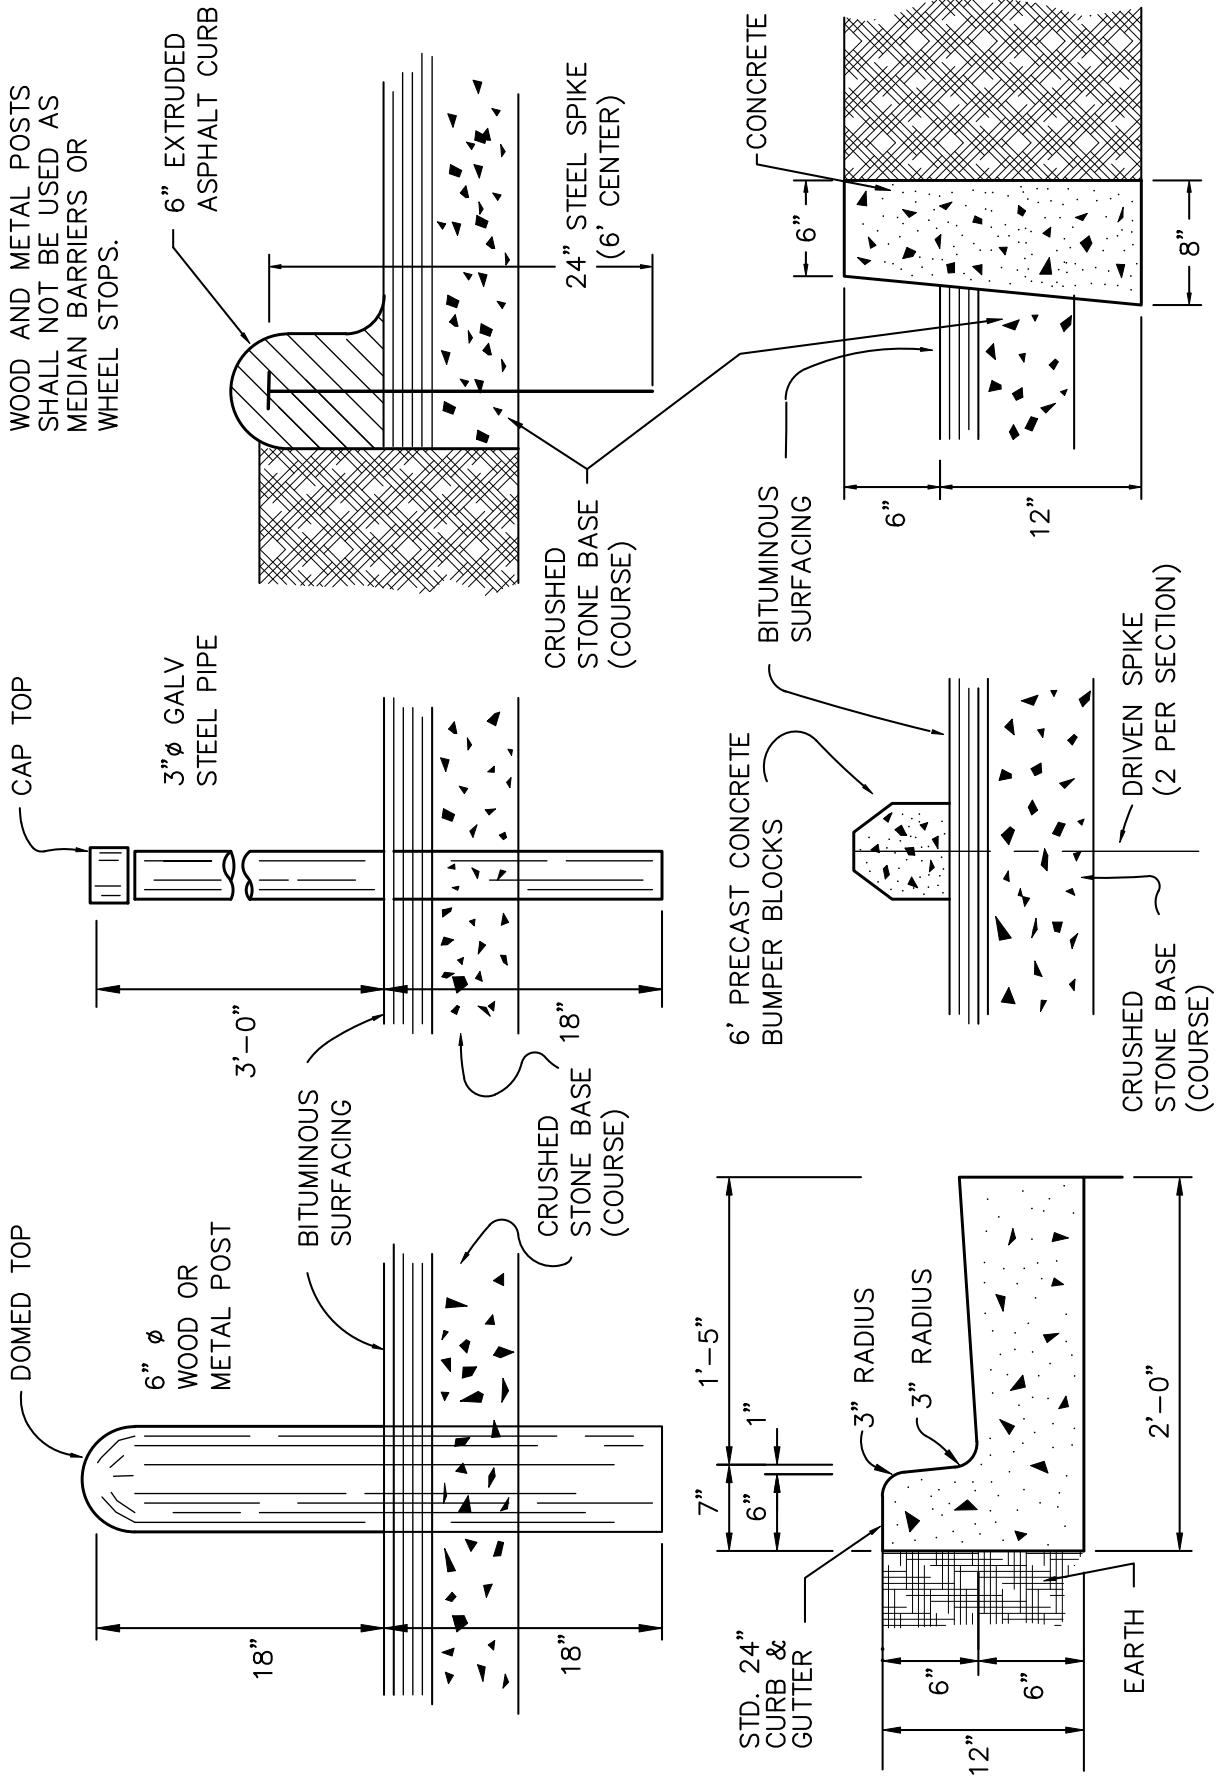

DATE: JANUARY 2008

DRAWN BY: WKD

SCALE: NONE

STANDARD DETAIL

PARKING BARRIER SECTIONS

CITY OF LANCASTER
LANCASTER COUNTY, S.C.

FILE NO.

SITE-7